
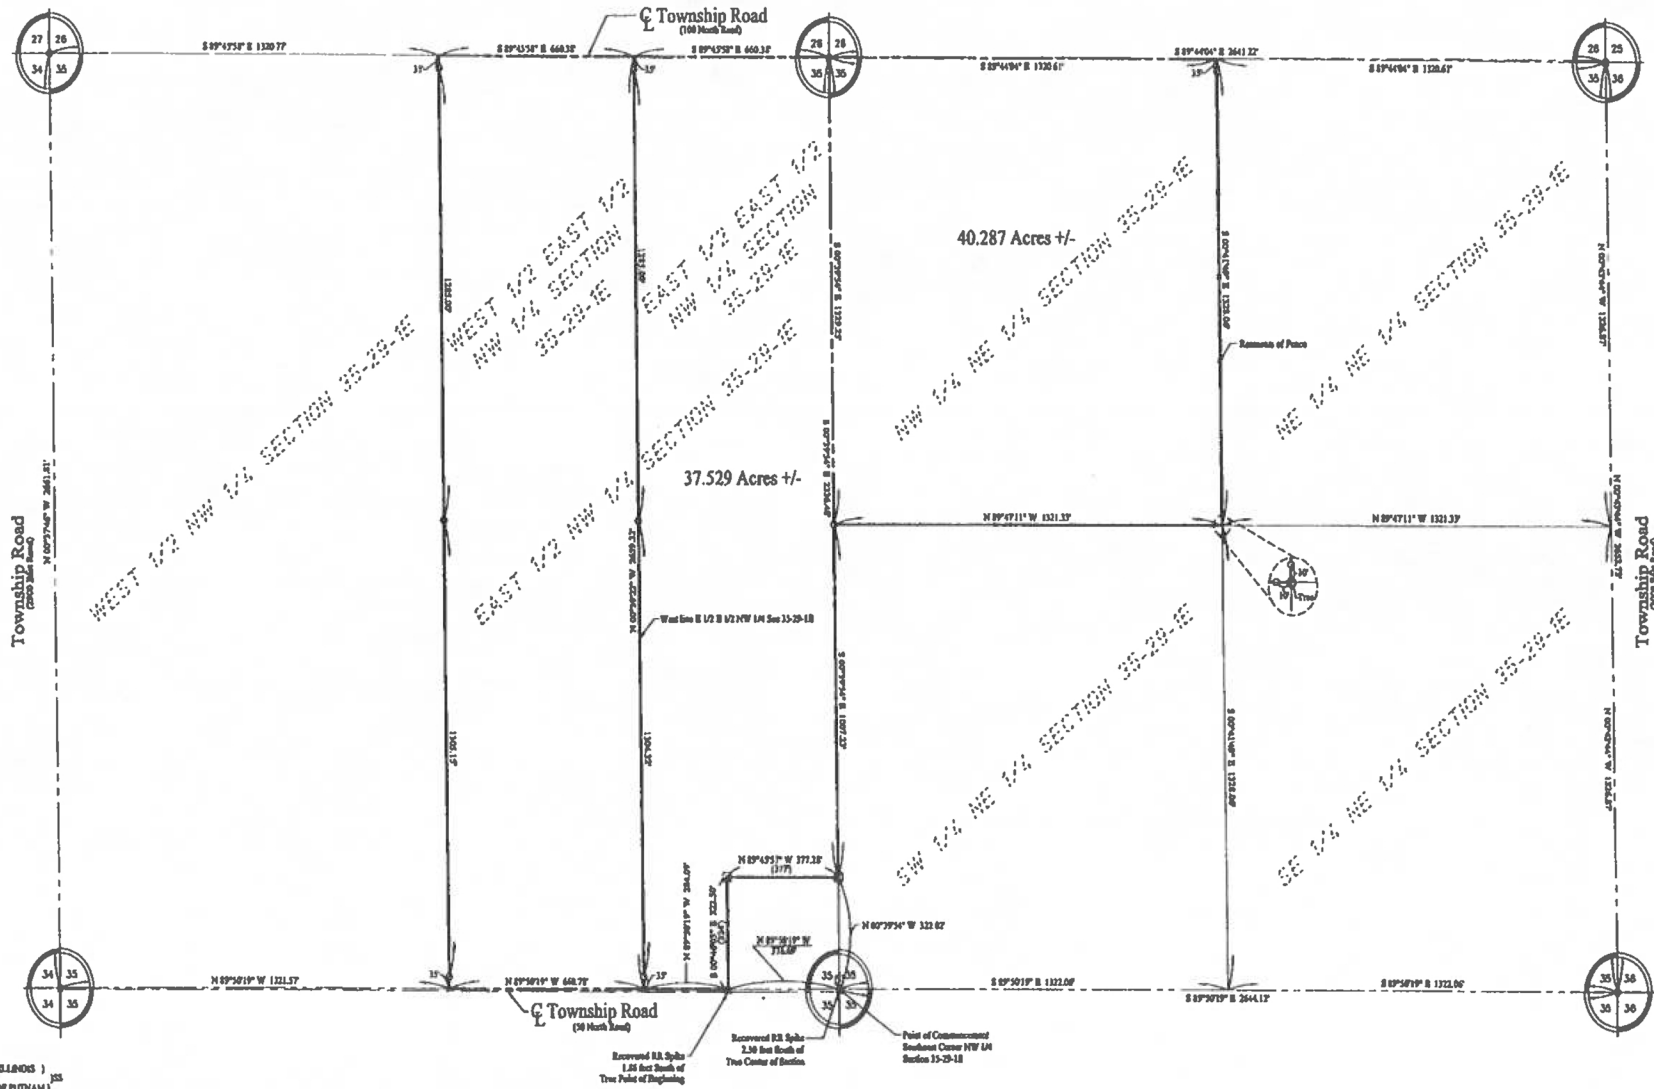


PLAT OF SURVEY

2613040135
Filed for Record at
17 19 2017 at 12:00 PM
15 PLS
CS Fee \$12.00
LS Fee \$12.00
RSP \$12.00

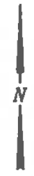

STATE OF ILLINOIS)
COUNTY OF PUTNAM)

I, Kenneth A. Glordano, Illinois Professional Land Surveyor, do hereby state that to the best of my knowledge and belief, that the plat above is a true and correct representation of a survey made under my direction. I further state that I have made no independent search for records of ownership, or this search may disclose as part of this survey, but I have relied upon the materials and representations supplied to me by the owners representative and that a recent title commitment was not obtained to use as part of this survey. The professional service conforms to the current Illinois Professional Land Surveyor's Code of Ethics.

Description of Property Surveyed

Parcel 11 (Revised) 1/4-25-2017

The West half of the East half of the Northwest Quarter of Section 35, Township 29 North, Range 1 East of the Third Principal Meridian containing 40.338 acres more or less and all situated in the Township of Danvers, Marshall County, Illinois.

Parcel 12 (Revised) 1/4-25-2017

That part of the East half of the East half of the Northwest Quarter of Section 35, Township 29 North, Range 1 East of the Third Principal Meridian described as follows:

Commencing at the Southeast corner of said Section 35; thence North 89 degrees 50 minutes 19 seconds West 176.69 feet along the South line of the Northwest Quarter of said Section 35 to the Point of Beginning; 

Parcel 13 (Revised) 1/4-25-2017


Kenneth A. Glordano
Kenneth A. Glordano
Illinois Professional Land Surveyor
No. 15-1137



LEGEND

- RECOVERED SPINDLE
- ◆ RECOVERED NAIL
- RECOVERED RAILROAD SPIKE
- SET 34" PILE
- ⊙ ROW MARKER
- SECTION LINE
- CENTERLINE ROADWAY
- BOUNDARY OF PROPERTY
- EXISTING FENCE LINE
- MEASURED BEARING AND DISTANCE
- PLATTED BEARING AND DISTANCE

Plat of Survey
Fenaglia / Macari

SCALE:
1"=200'
DRAWN BY:
K. Glordano
DRAWING NAME:
Fenaglia
FILE NO.
2501.12.01
DATE:
1/16/2017



Illinois Valley Surveying and Consulting, Inc.
Land Surveying - Engineering
COPYRIGHT 2017 BY ILLINOIS VALLEY SURVEYING AND CONSULTING, INC.