


PLAT OF SURVEY

 OF THE
 THIRD PRINCIPAL MERIDIAN
 WASHINGTON COUNTY, ILLINOIS

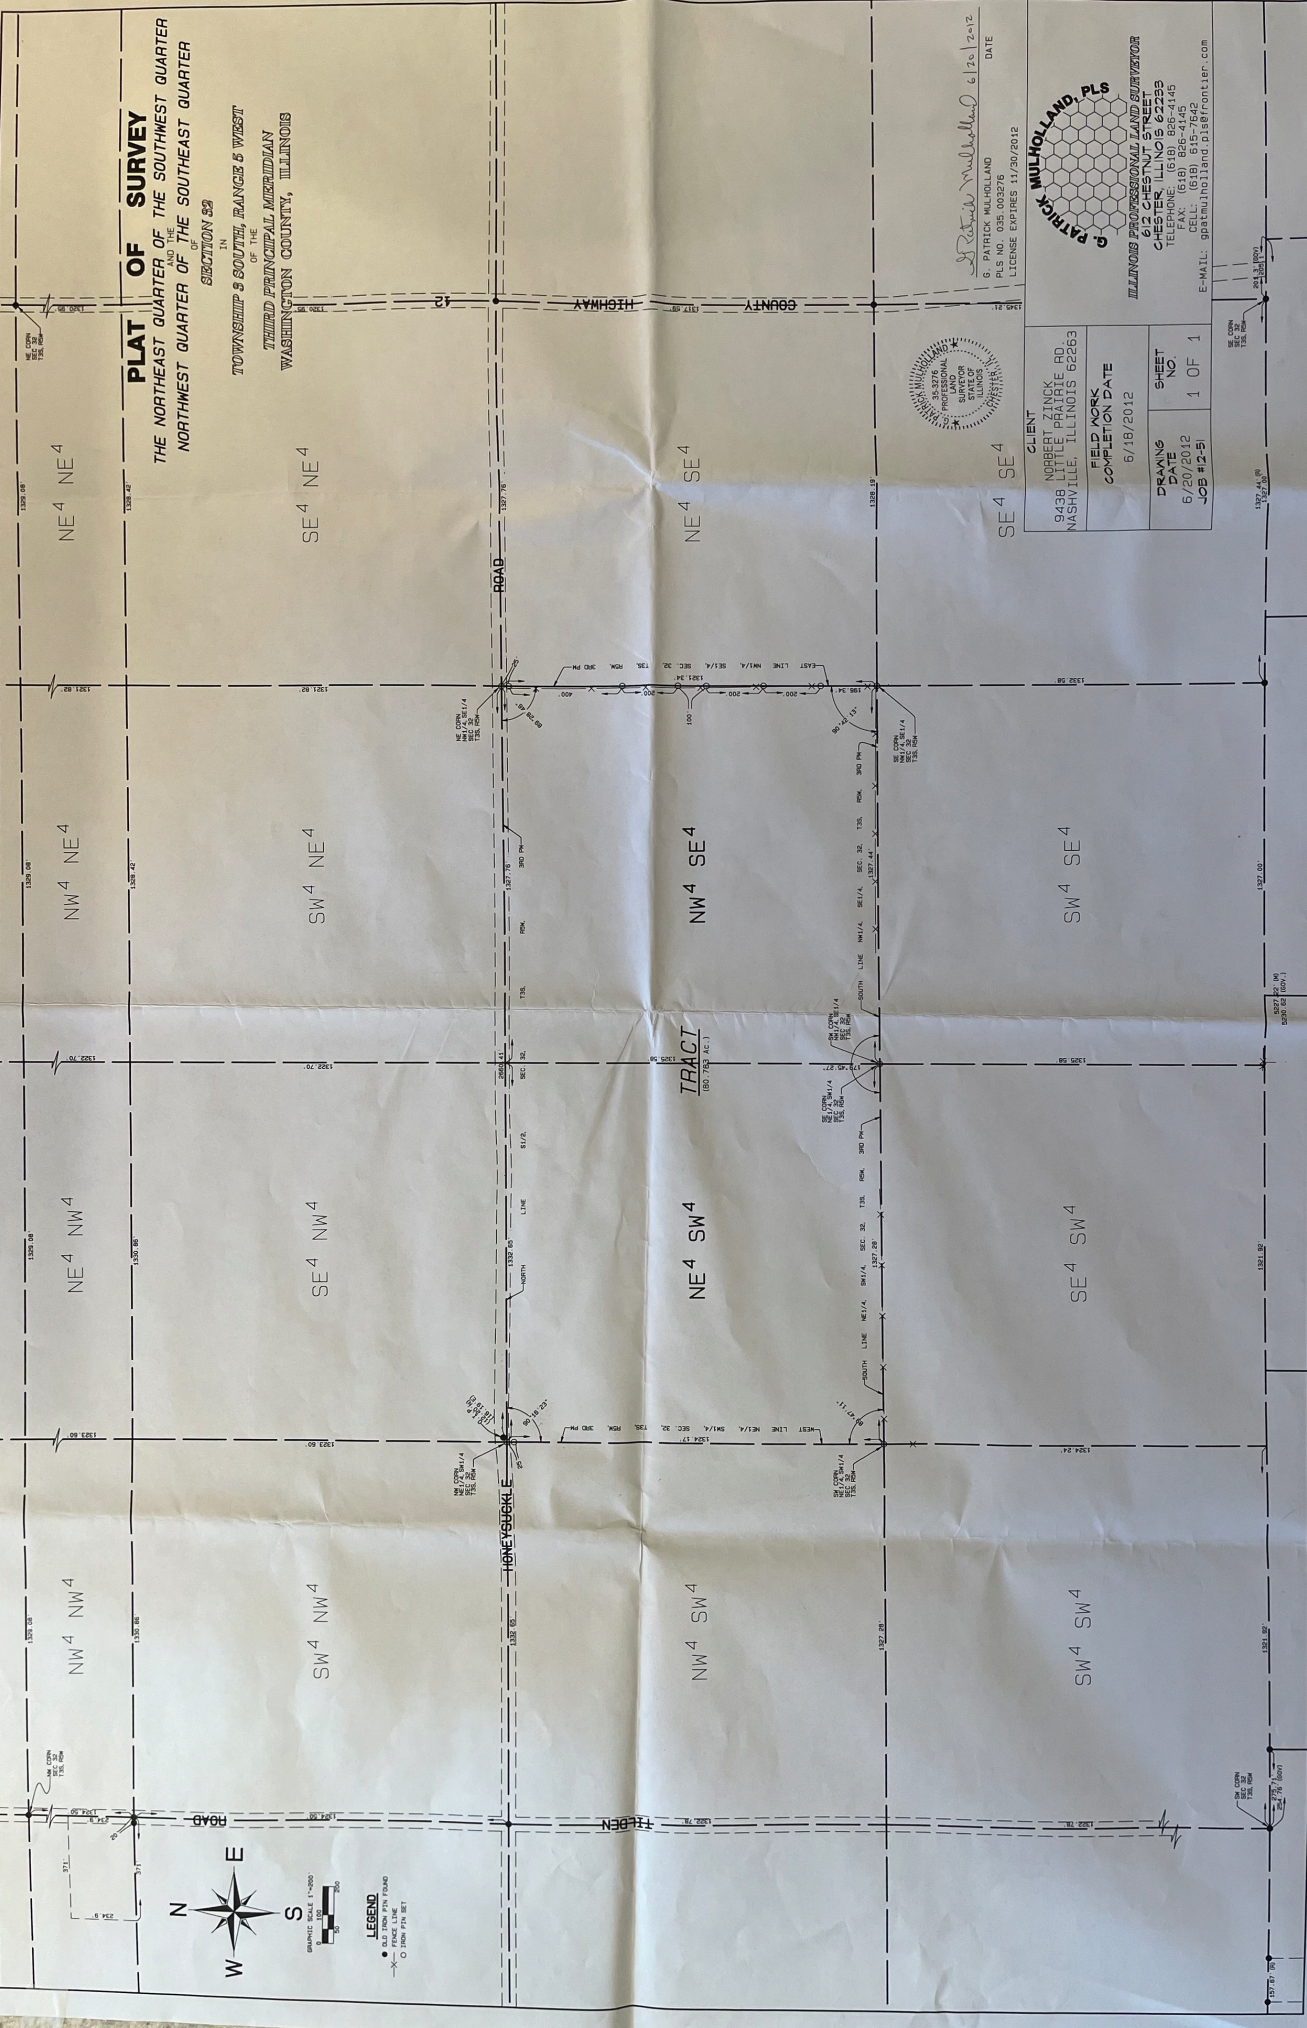

G. Patrick Mulholland
 6. PATRICK MULHOLLAND
 PLS NO. 035 003276
 LICENSE EXPIRES 11/30/2012
 DATE 6/20/2012

CLIENT ROBERT ZINCK 9438 LITTLE PRAIRIE RD. NASHVILLE, ILLINOIS 62263	
FIELD WORK COMPLETION DATE 6/18/2012	
DRAWING DATE 6/20/2012	SHEET NO. 1 OF 1

G. PATRICK MULHOLLAND, PLS
 ILLINOIS PROFESSIONAL LAND SURVEYOR
 612 CHESTNUT STREET
 CHESTER, ILLINOIS 62233
 E-MAIL: gpatmulholland.pls@frontier.com